


# FLOOR PLAN


SCALE 1"=6'

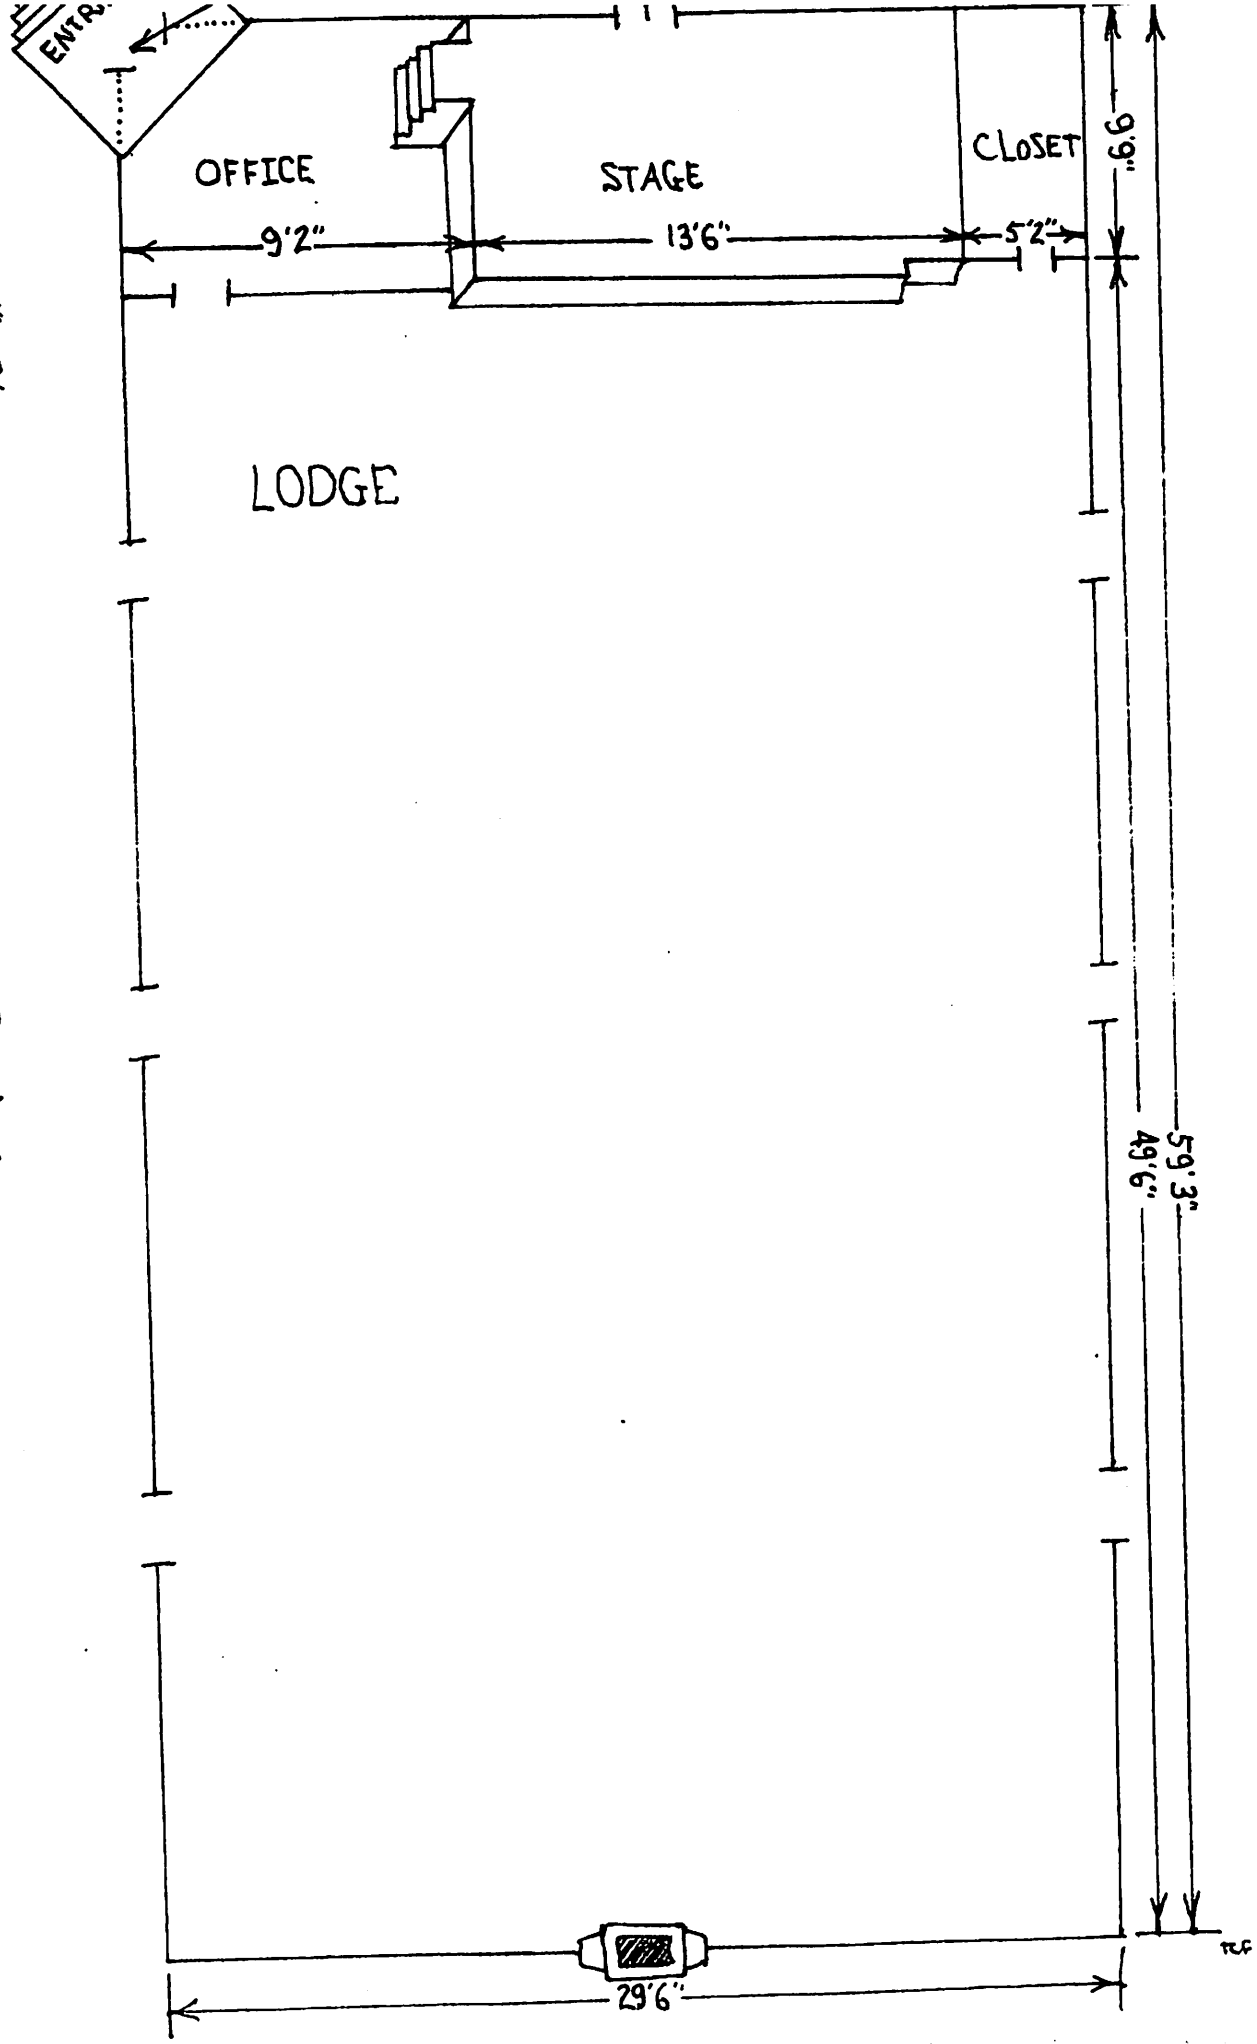

(CAMP FIRE)

FOREST PATRIARCH CONSUL

THE CAMP HALL

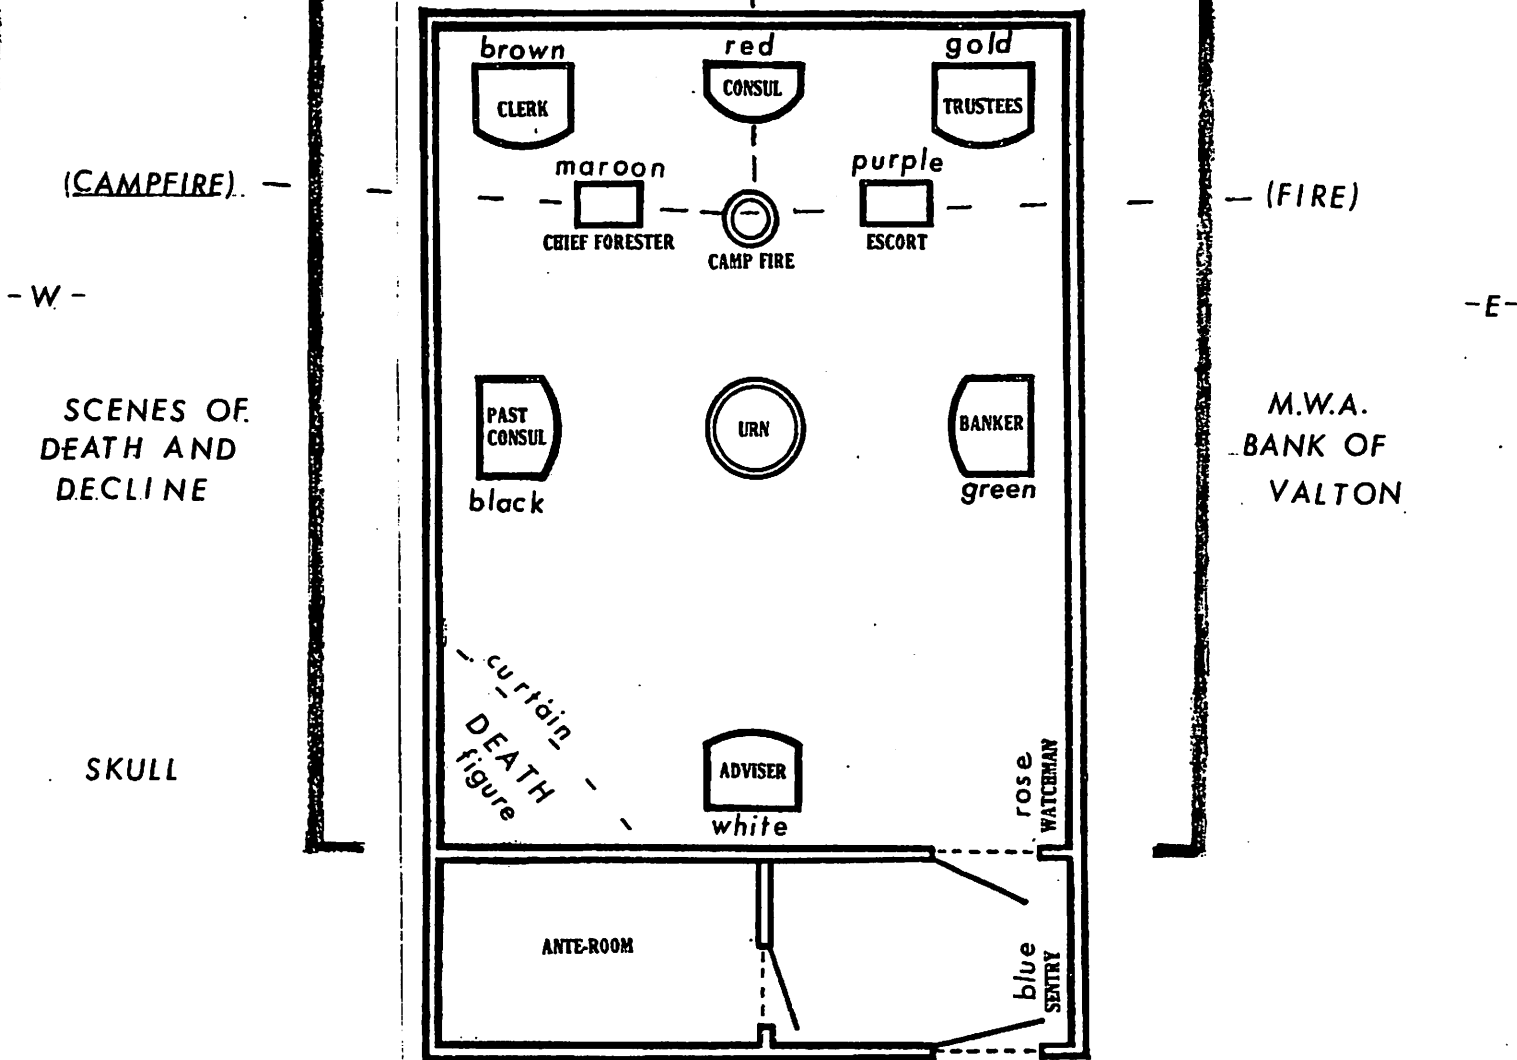

(COLORS OF OFFICER'S ROBES)

THE M.W.A. RITUAL POSITIONS IN RELATION TO

THE PAINTED FOREST MURAL